


Dickinson Ave.

Knox Ave.

Princeton Ave

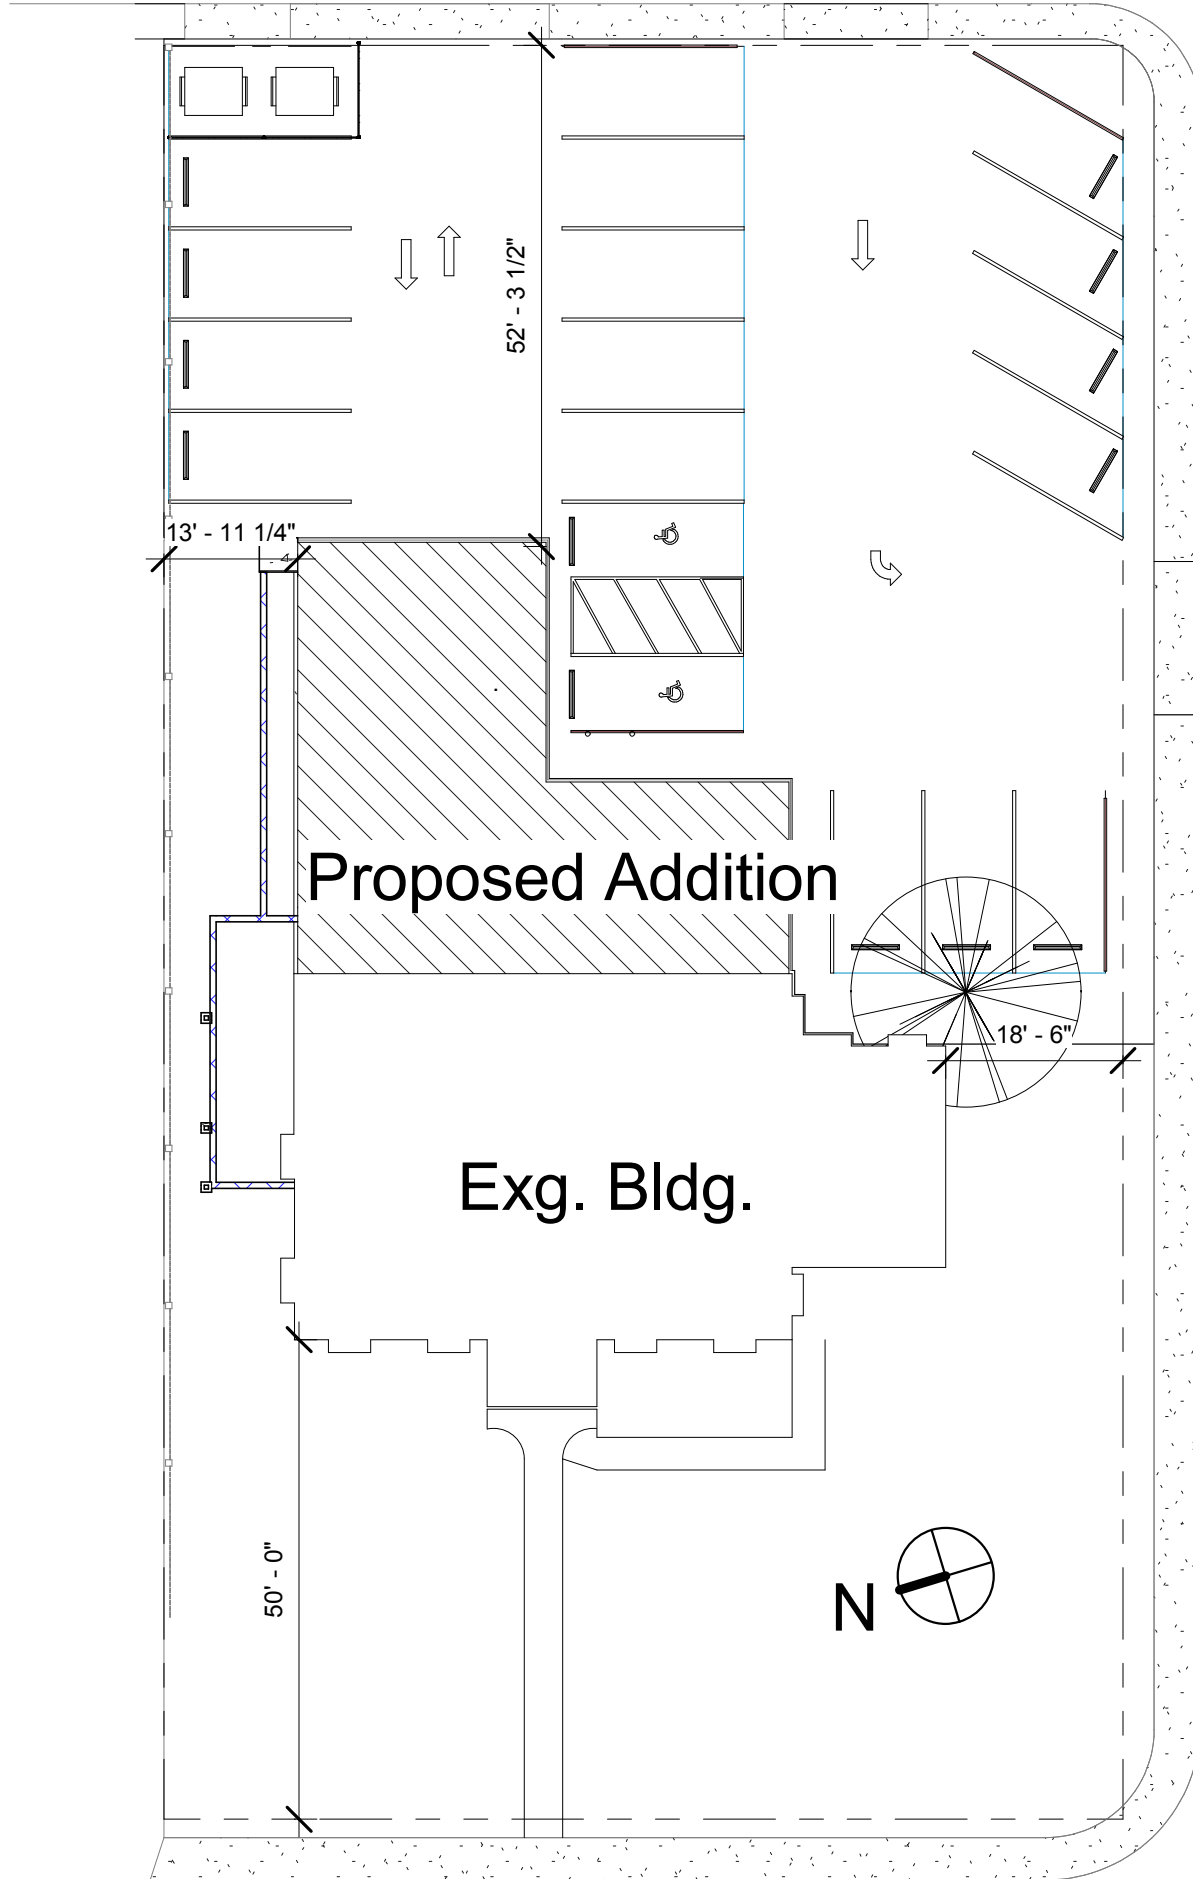

① Site  
1" = 20'-0"

Drawing Title:  
**Site Plan**

Project Name:  
**Theta Chi Renovations**

**Dean Robert  
Camlin ARCHITECT  
& Assoc., Inc.**

182 East Main Street Westminster, Maryland 21157  
410-876-6900 410-848-3939 FAX: 410-876-9268  
dcamlin@dicamlin.com www.dicamlin.com

Date: 17-May-06 13:18:40

Drawn by: DDD

Checked by: DRC

Drawing number:

**CB-1**